



Jun 18, 2003 - 10:23am
 J:\CAD\SHARE\In-Delta\Fig4.dwg

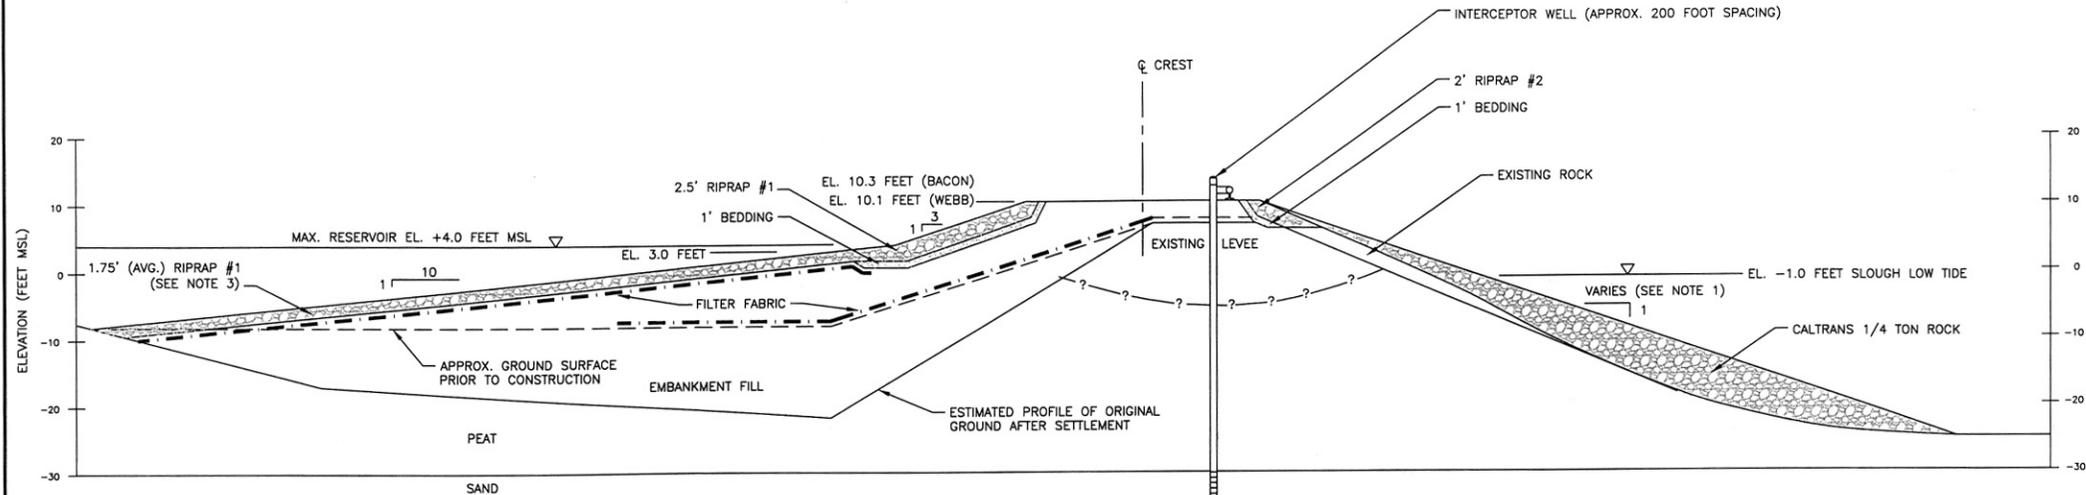


ROCK BERM OPTION
 SCALE 1"=20'

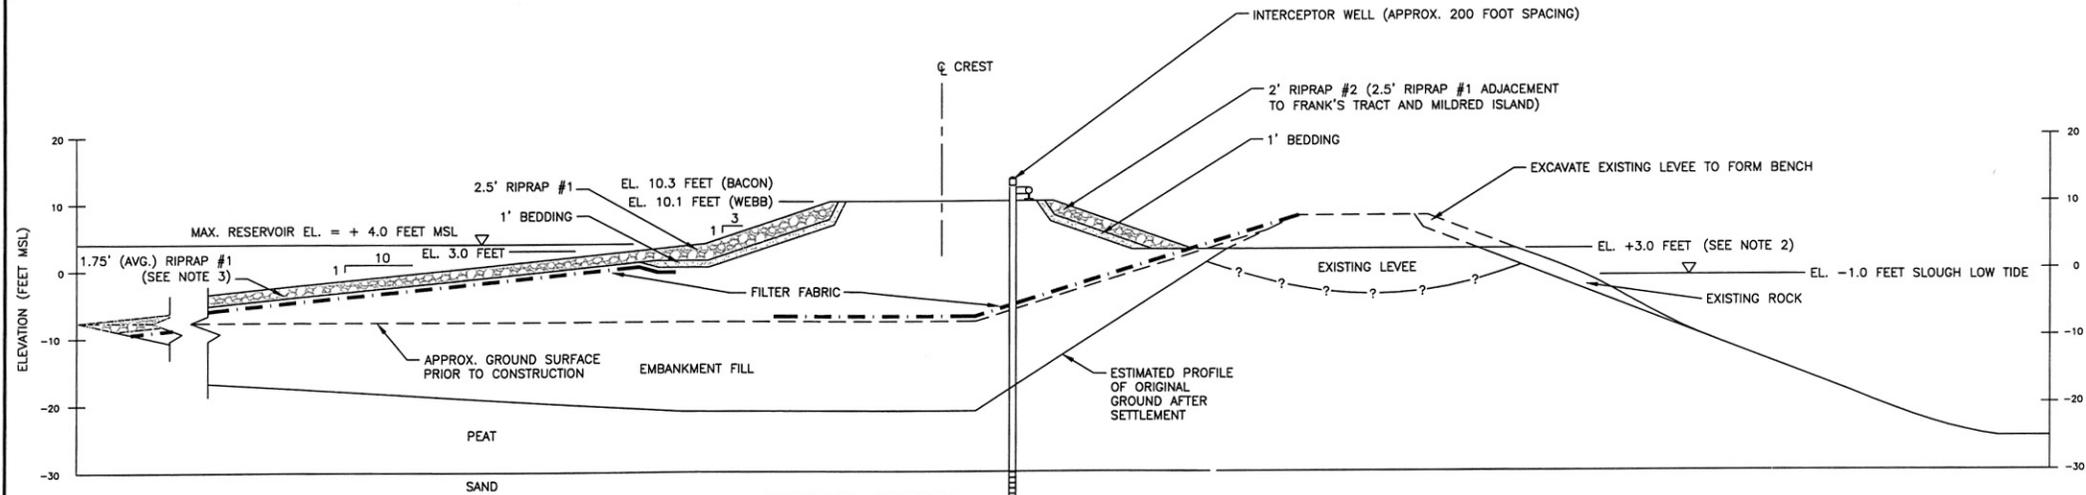

BENCH OPTION
 SCALE 1"=20'

NOTES

1. ROCK SLOPE DEPENDS ON SLOUGH-SIDE SLOPE, SLOUGH BOTTOM ELEVATION, AND BASE OF PEAT ELEVATION. (SLOPE SHOWN IS PRIOR TO SETTLEMENT)
2. BENCH WIDTH VARIES FROM 31' TO 65' DEPENDING ON BASE OF PEAT ELEVATION.
3. RIPRAP TO BE PLACED ON NORTH AND WEST FACING SLOPES. 2' EARTH FILL COVER OVER FILTER FABRIC ON SOUTH AND EAST FACING SLOPES.

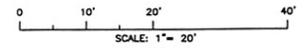

URS	Project No. 26814169	TYPICAL EMBANKMENT SECTIONS CONCEPTUAL	FIGURE 4
	IN-DELTA STORAGE PROGRAM		